


**Legenda**

	PTK Primárny tepelný kanál
	Sekundárny tepelný kanál
	Šachta, číslo šachty
	Kompenzátor
	Rozvod vysokotlak. studenej vody

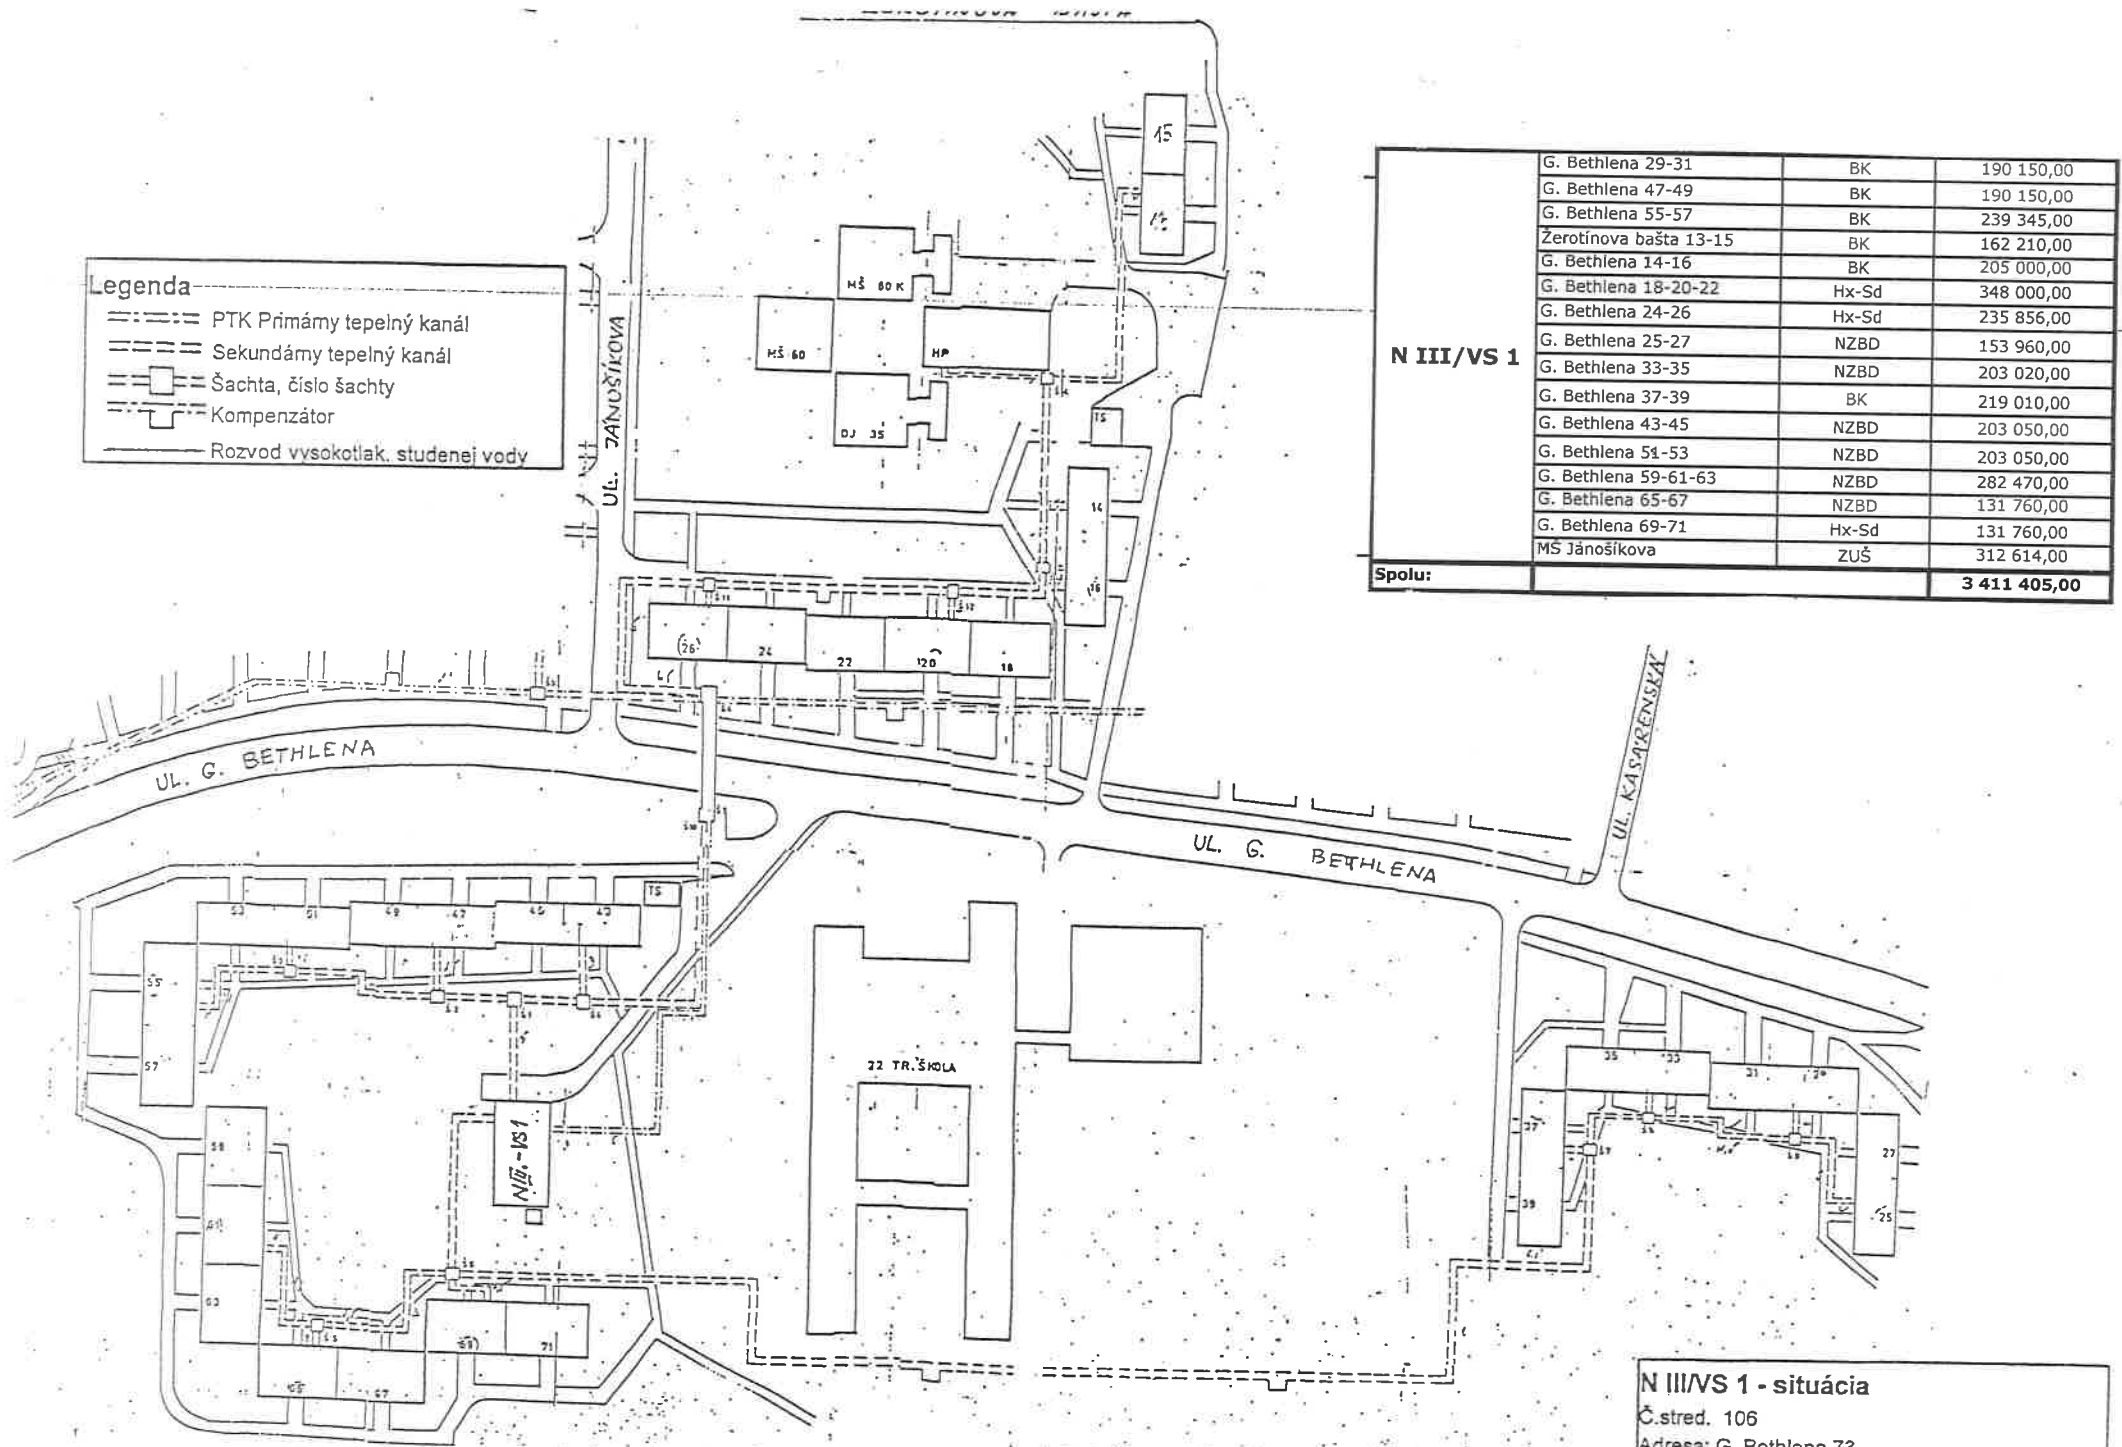

<b>N III/VS 1</b>	G. Bethlena 29-31	BK	190 150,00
	G. Bethlena 47-49	BK	190 150,00
	G. Bethlena 55-57	BK	239 345,00
	Zerotínova bašta 13-15	BK	162 210,00
	G. Bethlena 14-16	BK	205 000,00
	G. Bethlena 18-20-22	Hx-Sd	348 000,00
	G. Bethlena 24-26	Hx-Sd	235 856,00
	G. Bethlena 25-27	NZBD	153 960,00
	G. Bethlena 33-35	NZBD	203 020,00
	G. Bethlena 37-39	BK	219 010,00
	G. Bethlena 43-45	NZBD	203 050,00
	G. Bethlena 51-53	NZBD	203 050,00
	G. Bethlena 59-61-63	NZBD	282 470,00
	G. Bethlena 65-67	NZBD	131 760,00
	G. Bethlena 69-71	Hx-Sd	131 760,00
<b>Spolu:</b>	MŠ Jánošíkova ZUŠ		<b>3 411 405,00</b>

**N III/VS 1 - situácia**  
 Č.stred. 106  
 Adresa: G. Bethlena 73  
 Počet vykurovaných bytov: 536  
 Celková tep. strata napoj. objektov: 3411,4 kW